


こどもはっち
平面図

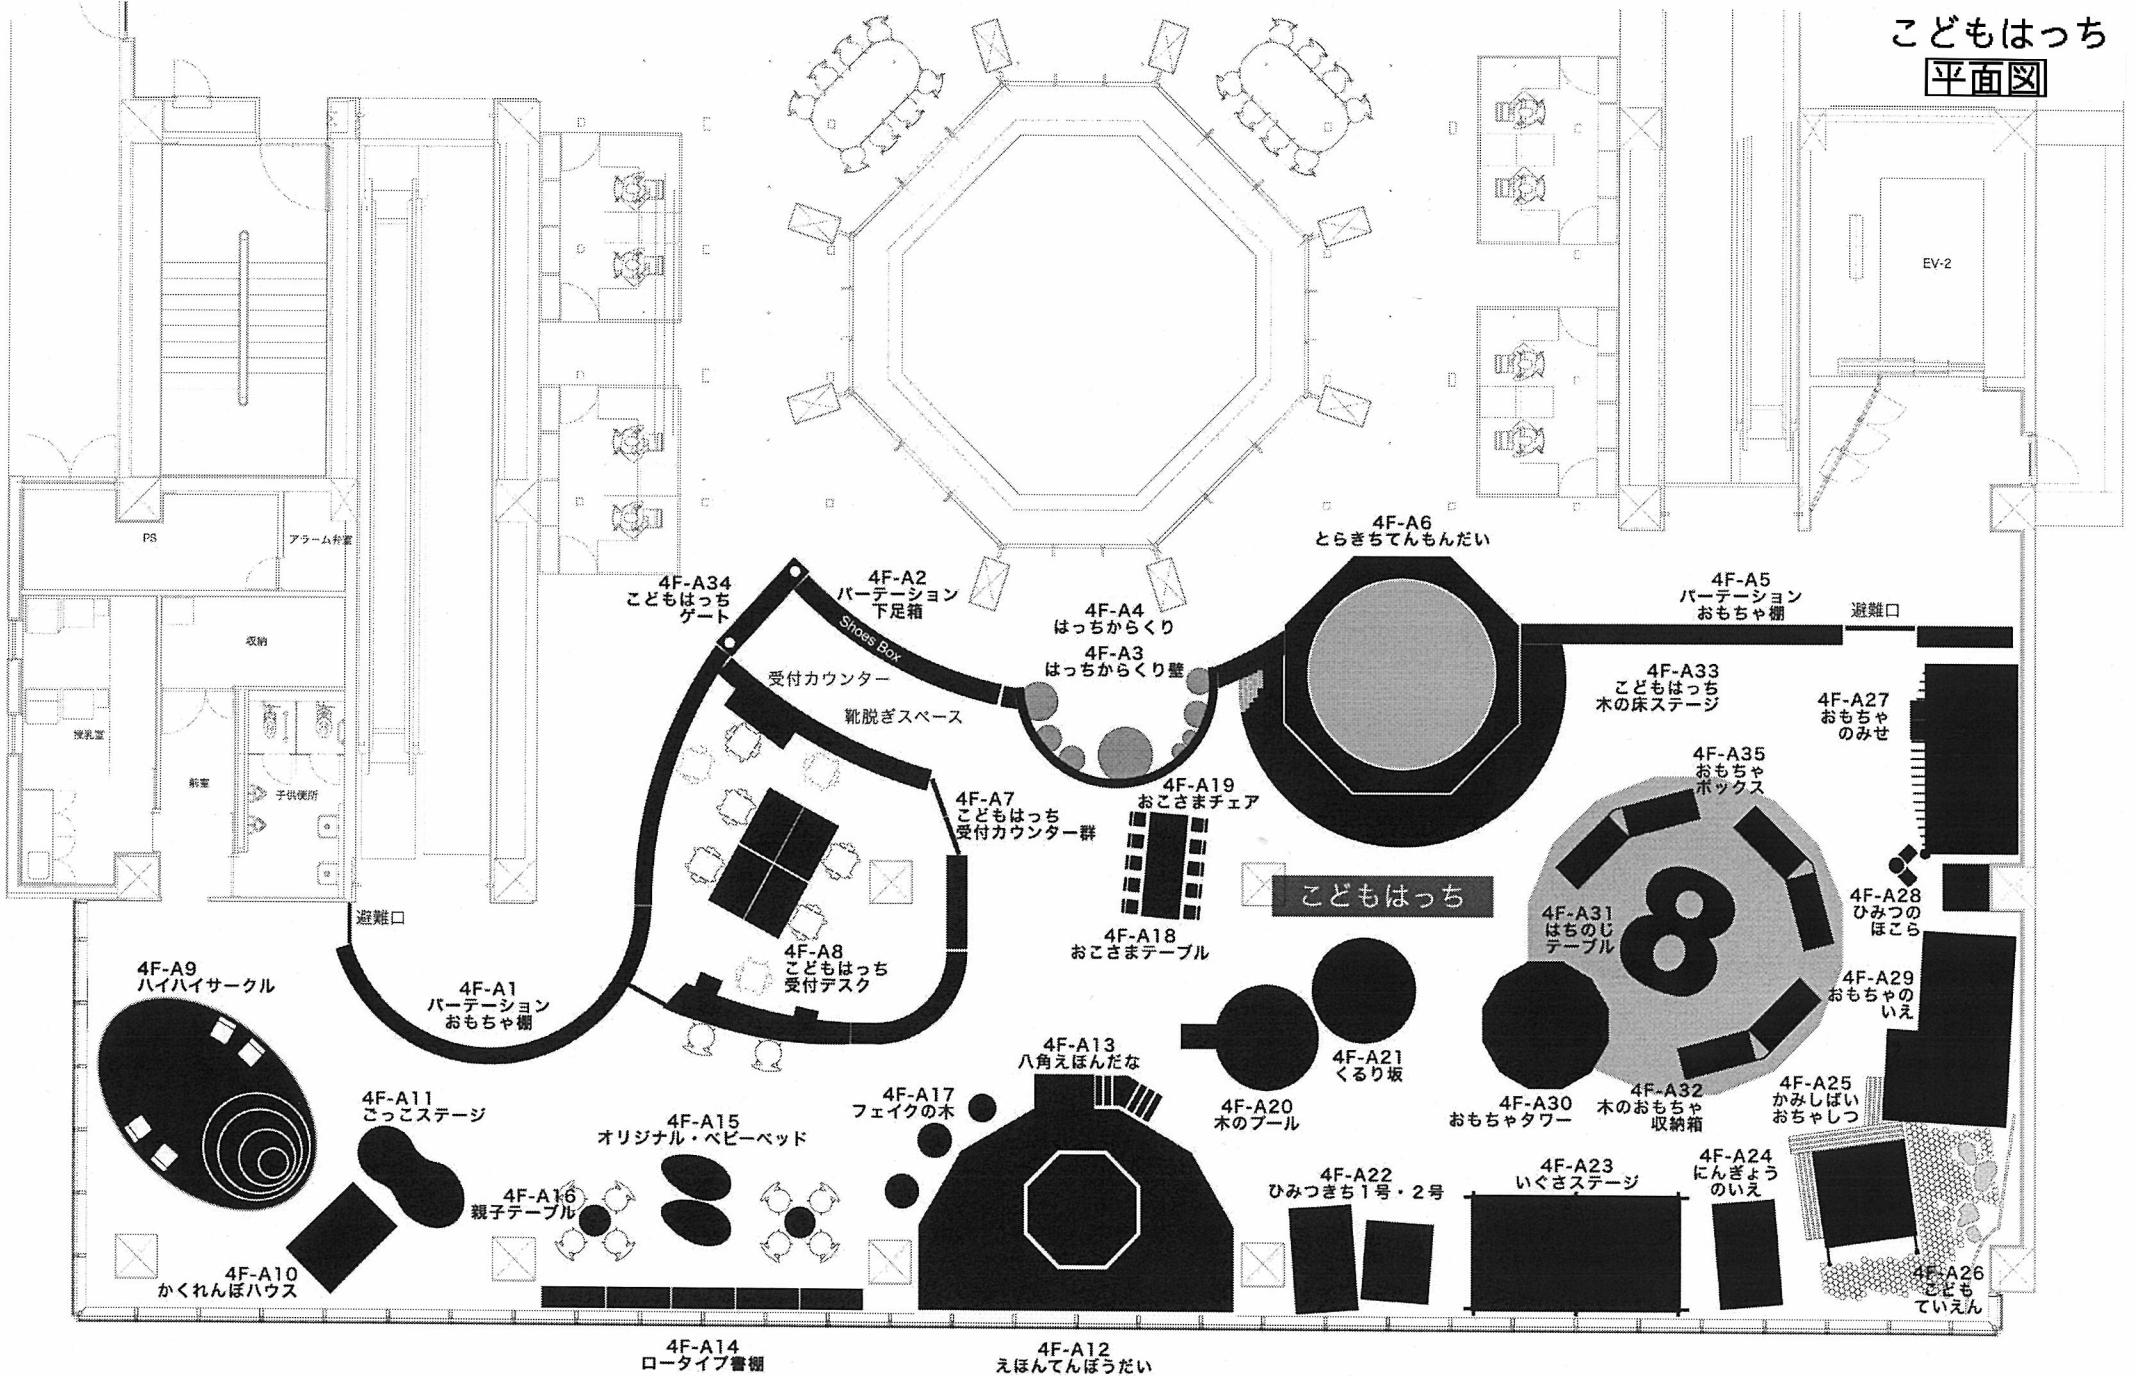

4th.FLOOR

EXHIBITION PLAN 4F FLOOR PLAN S=1/100